



VECO-1020 Substructure System


Vertical aluminium substructure with L- and T- profiles and ceramic clips

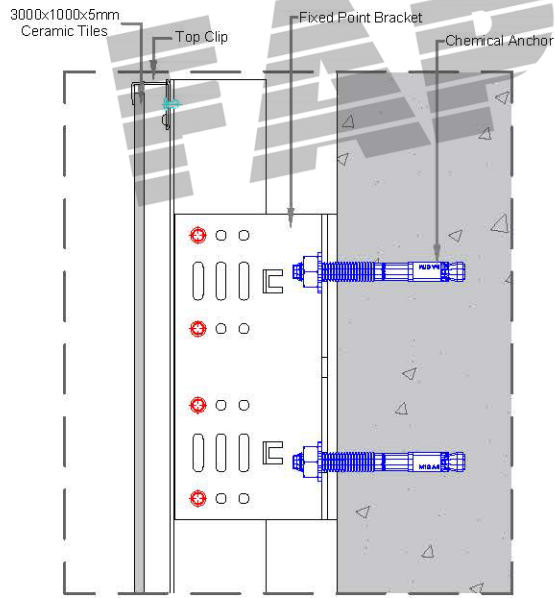


Detail 1
SCALE 1:4

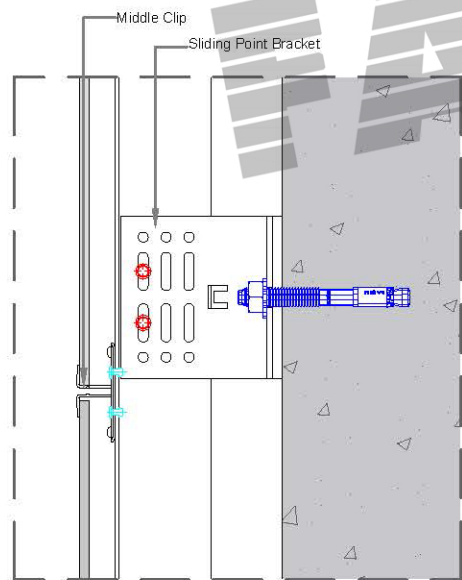

Detail 2
SCALE 1:4

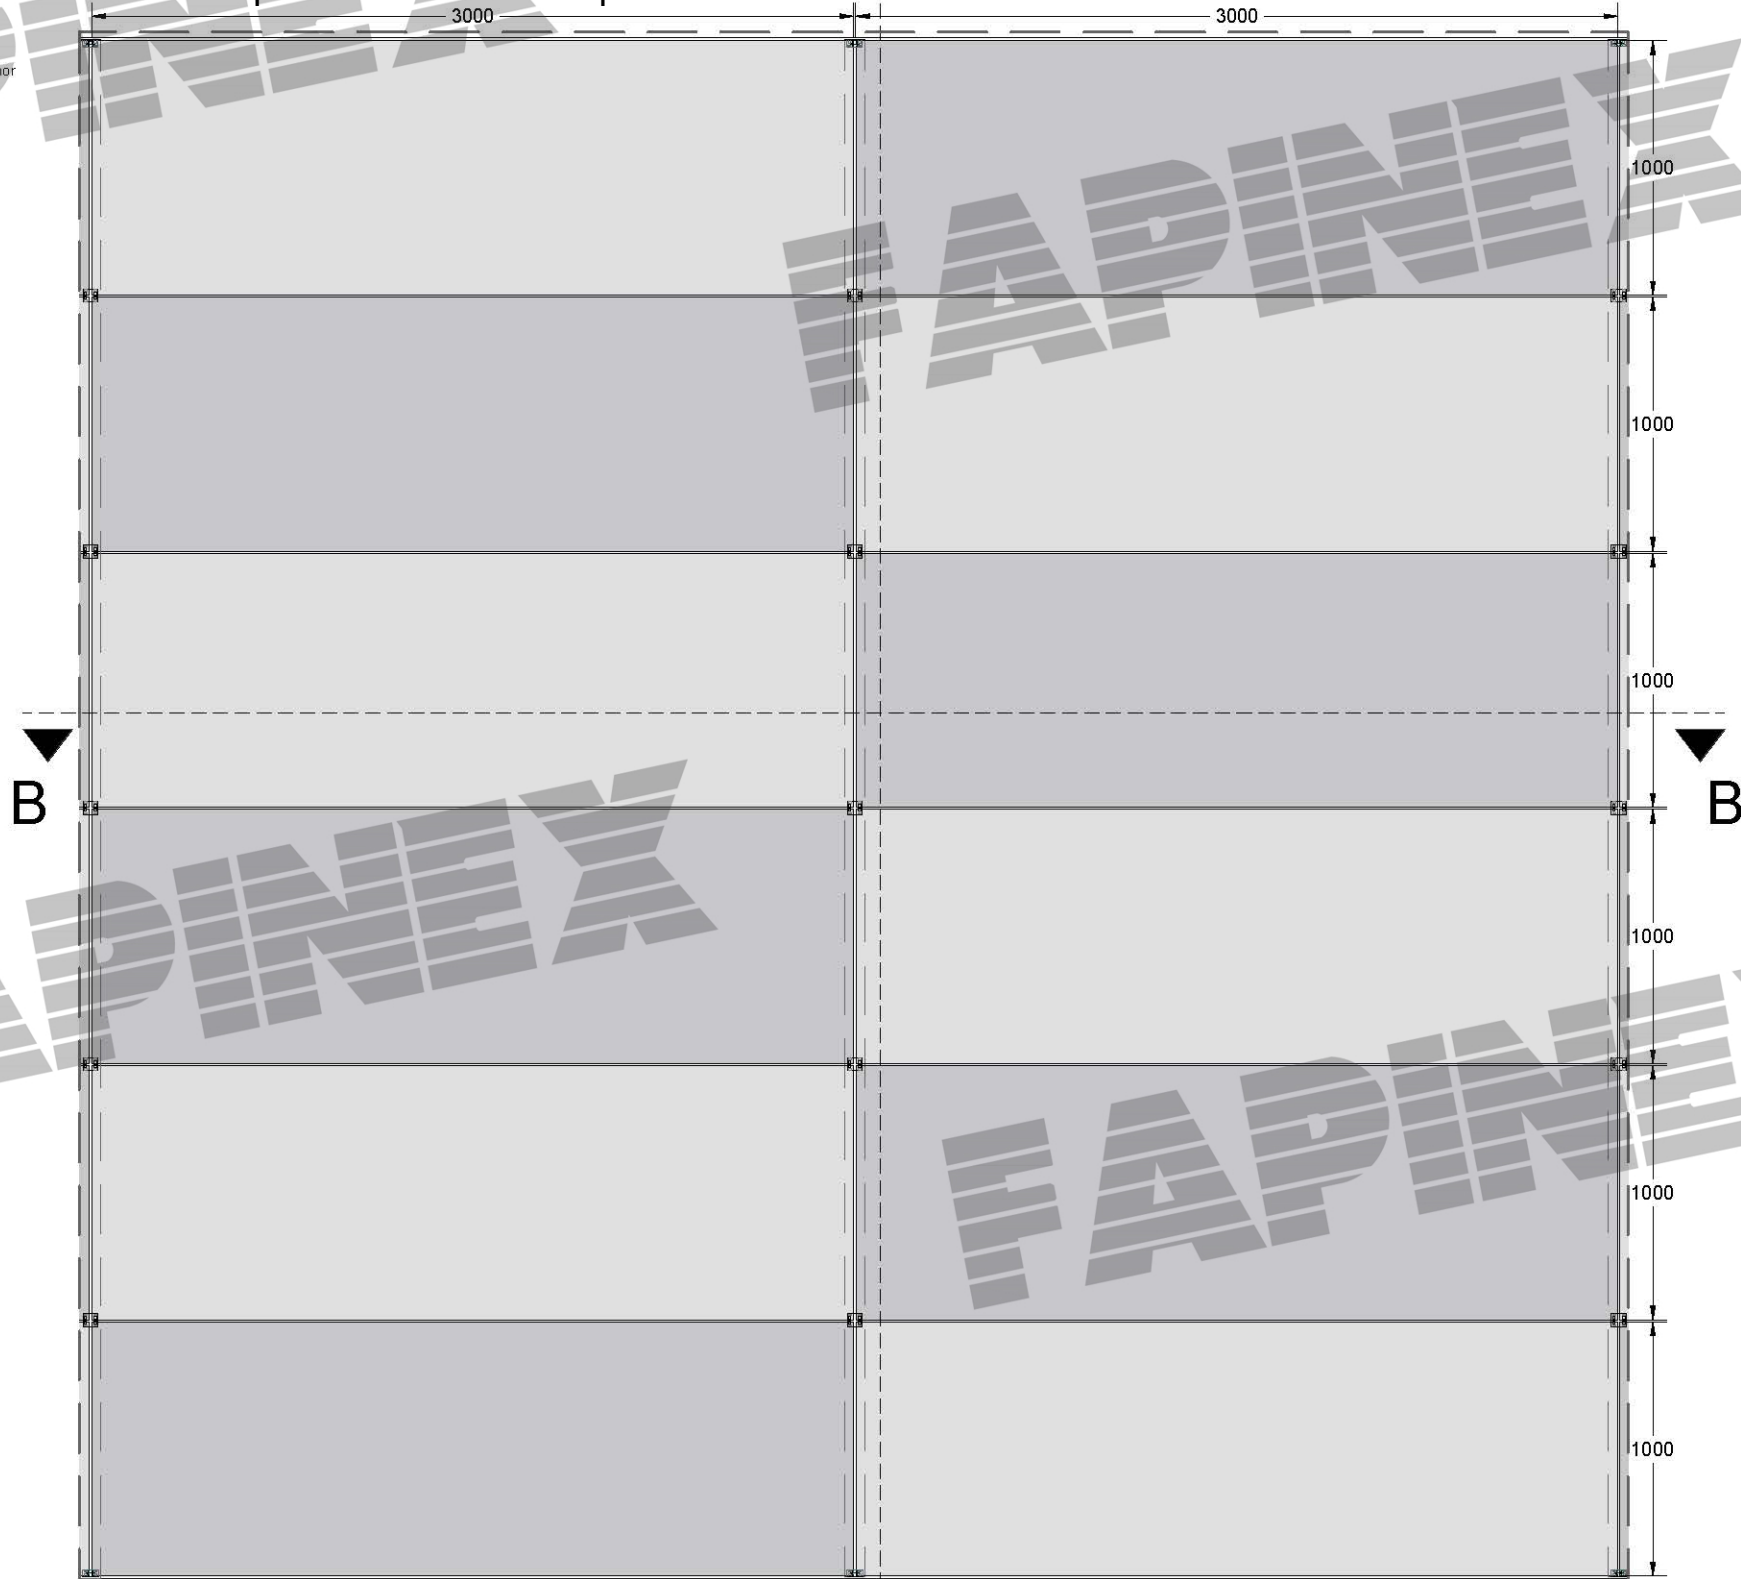

ELEVATION
SCALE 1:30

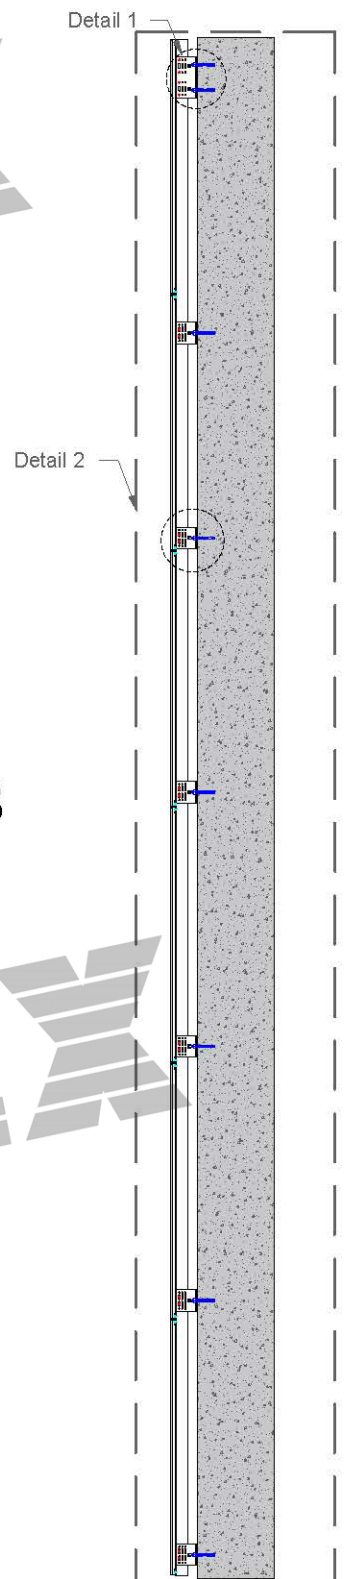

SECTION A-A
SCALE 1:30

