



# VECO-1011 Substructure System


Vertical aluminium substructure with L- and T- profiles

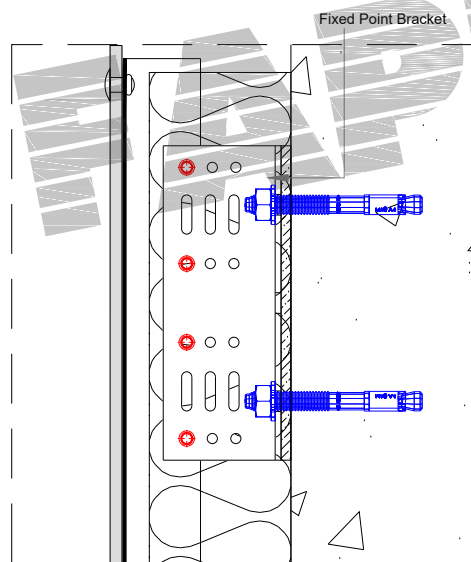


Detail 1  
SCALE 1:4

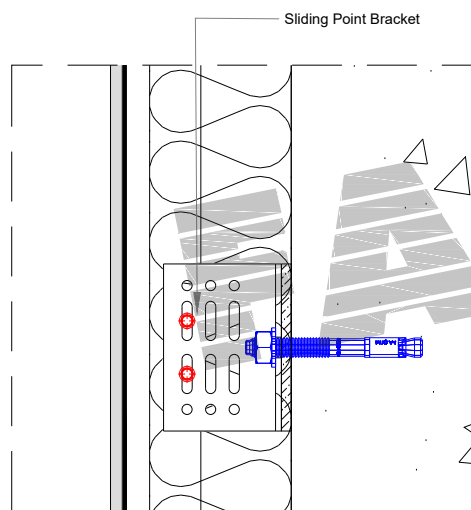


Detail 2  
SCALE 1:4

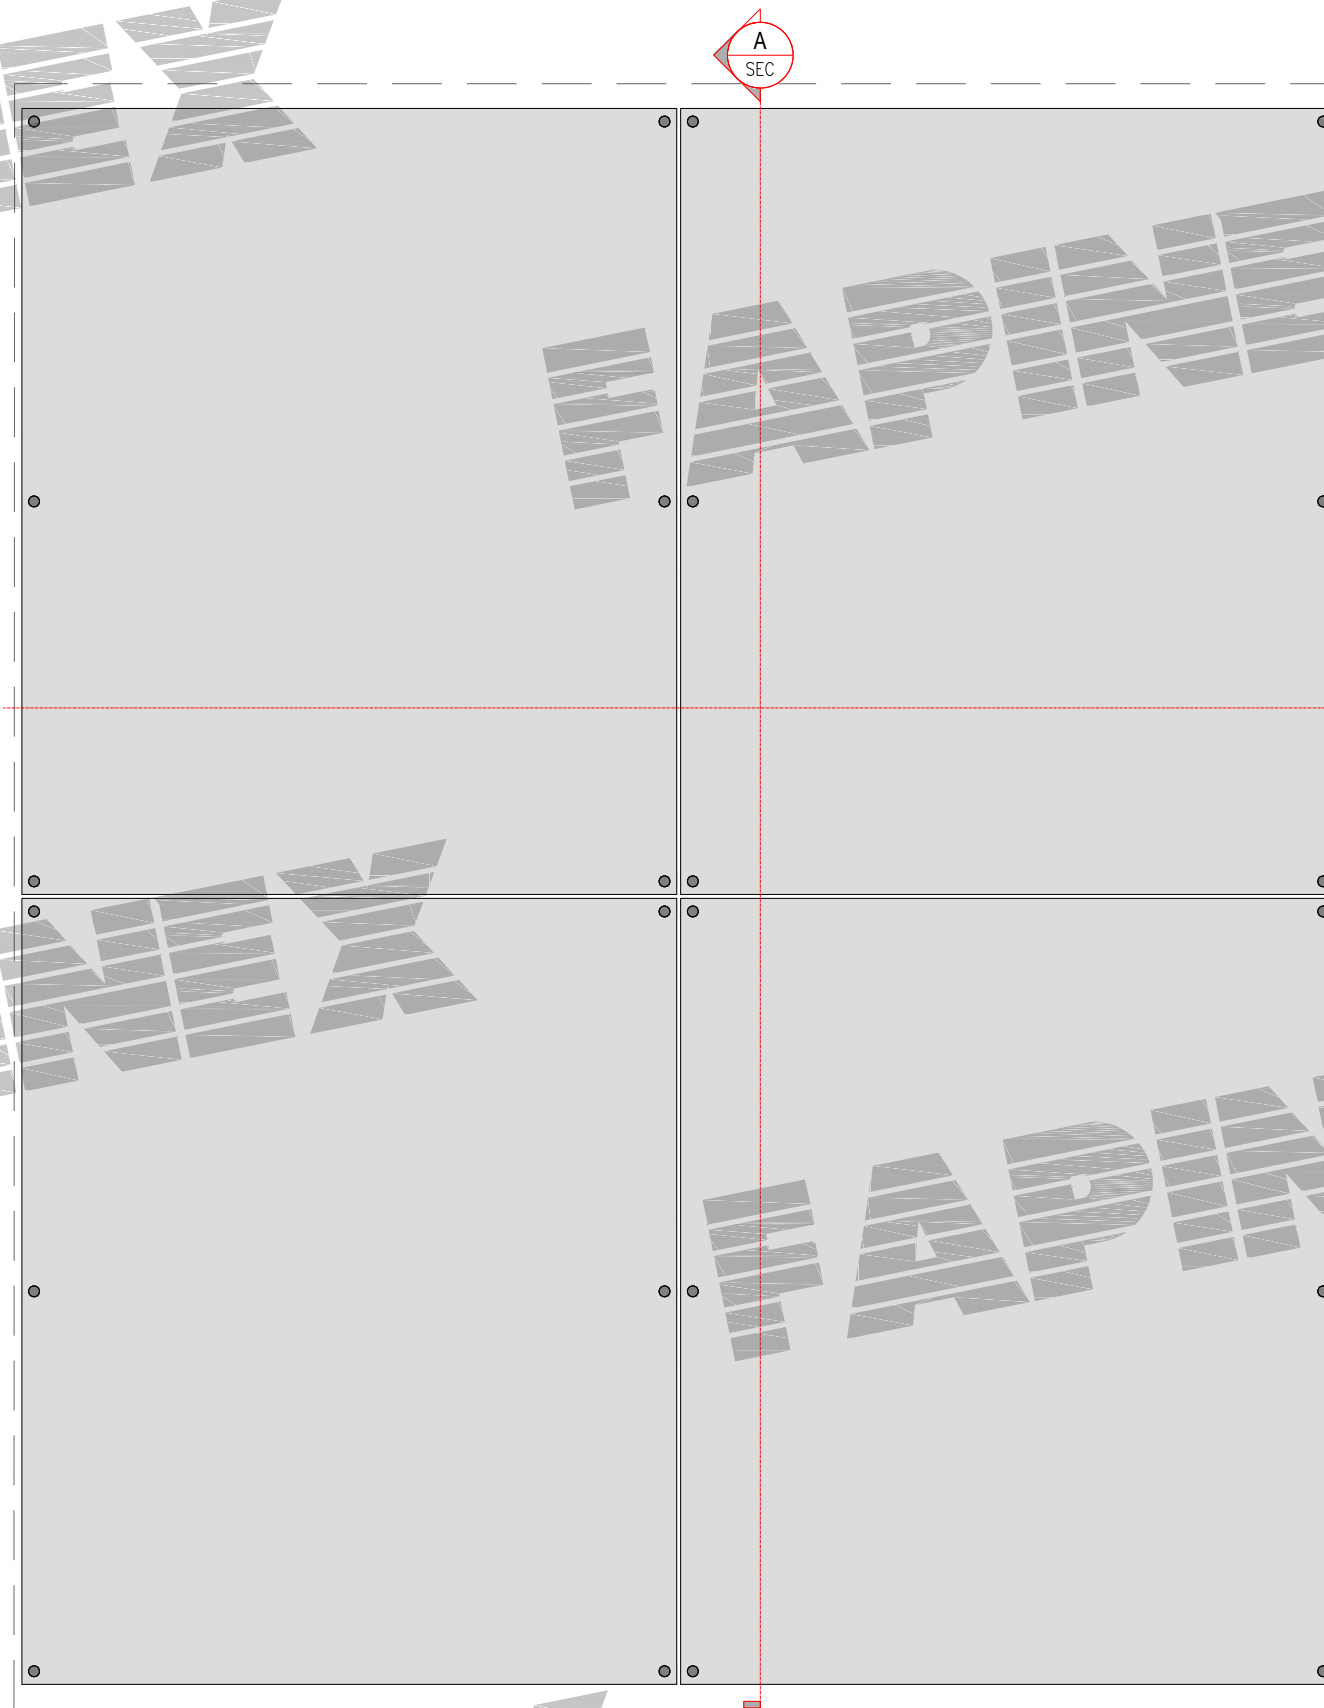

ELEVATION  
SCALE 1:12

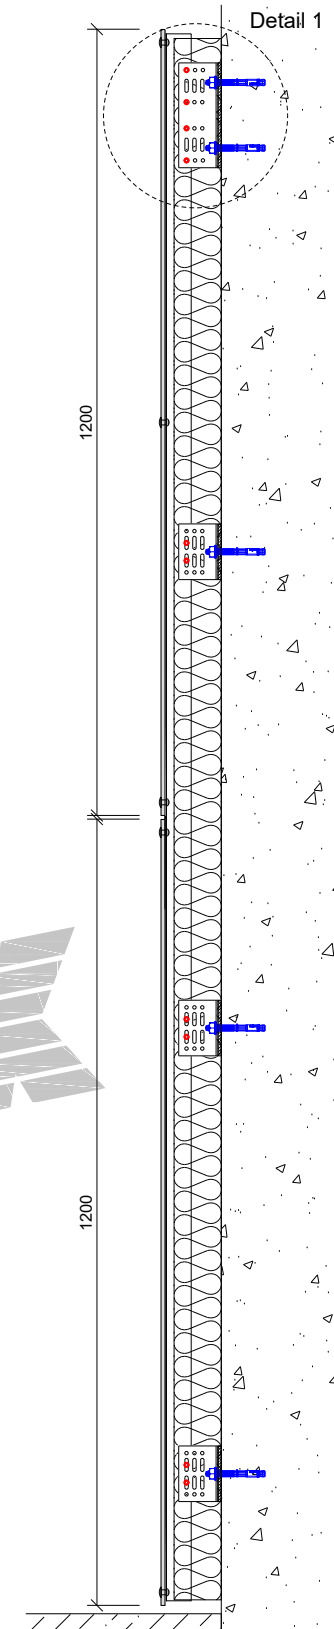

SECTION A-A  
SCALE 1:12

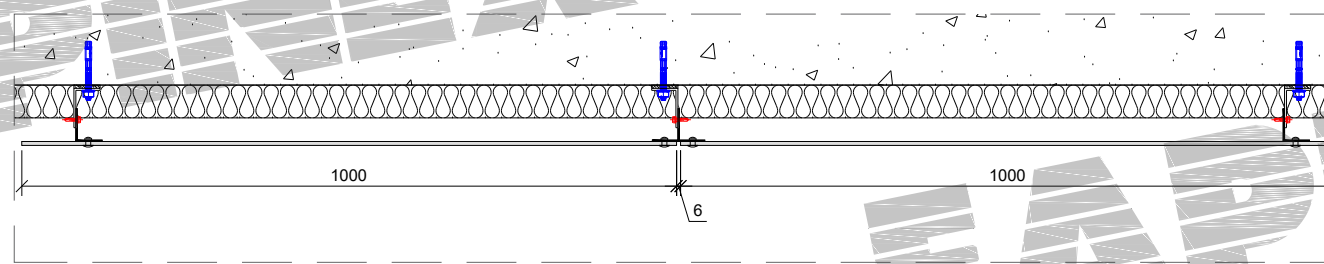

SECTION B-B  
SCALE 1:12

